

Wickes



PLANNING A WICKES KITCHEN

The kitchen is probably the most used room in the house. It is where the day starts and ends and is generally a hive of activity when the family is at home.

It is therefore very important that this room is well organised and the use of space is carefully planned.

This leaflet is all about planning to make the room safe, pleasant and relaxing to work in.

It will also help to ensure that you have a kitchen to be proud of and which will add value to your home.



There are three simple stages in kitchen planning. The first is to carefully measure your room and draw a plan of it, to scale, on the graph paper provided at the back of this leaflet. Do wall plans as well as a floor plan.

The second is to list the fittings and appliances you want and plan their positioning in the available space - follow these simple guidelines to ensure that the kitchen you create is practical and safe, as well as beautiful.

And the third is to visit your local Wickes to choose the kitchen style you prefer, and enlist the aid of a Design Consultant to answer any questions you may have about the planning, and to process your order. For information on our showroom kitchens visit: www.wickes.co.uk

Please note that there is a difference in the extent of products available in our To Order and Take Away ranges. You should obtain a Brochure and a Price List for the range you have chosen.

Measuring your room

You should do all measuring work in millimetres since all kitchen units are made in metric modular sizes.

Measure as accurately as possible to ensure that when you begin to install your kitchen the units fit exactly as planned.

Follow the hints and tips which follow, and initially sketch in pencil until you are confident with the measurements. The scale you will be using is 1:30 which means that each 10mm square on the paper equals 300mm on the ground/wall.


Measure each section of the room. Measure and draw in all projections, for example pipes, gas or electric meters etc.

Remember to measure the ceiling height for the wall elevations.

Show the precise positioning of windows, doors, the location of all fixed items such as radiators, balanced flue boilers, gas supply points, water supply pipes and existing electric points.

KEEP INFORMED

- Look for other Good Idea Leaflets that could help you with your current project.
- Check that your Good Idea Leaflets are kept up to date. Leaflets are regularly changed to reflect product changes so keep an eye on issue dates.
- If you would like to be put on our mailing list for the Wickes Catalogue call **0845 274 1000**
- Visit our website **wickes.co.uk**

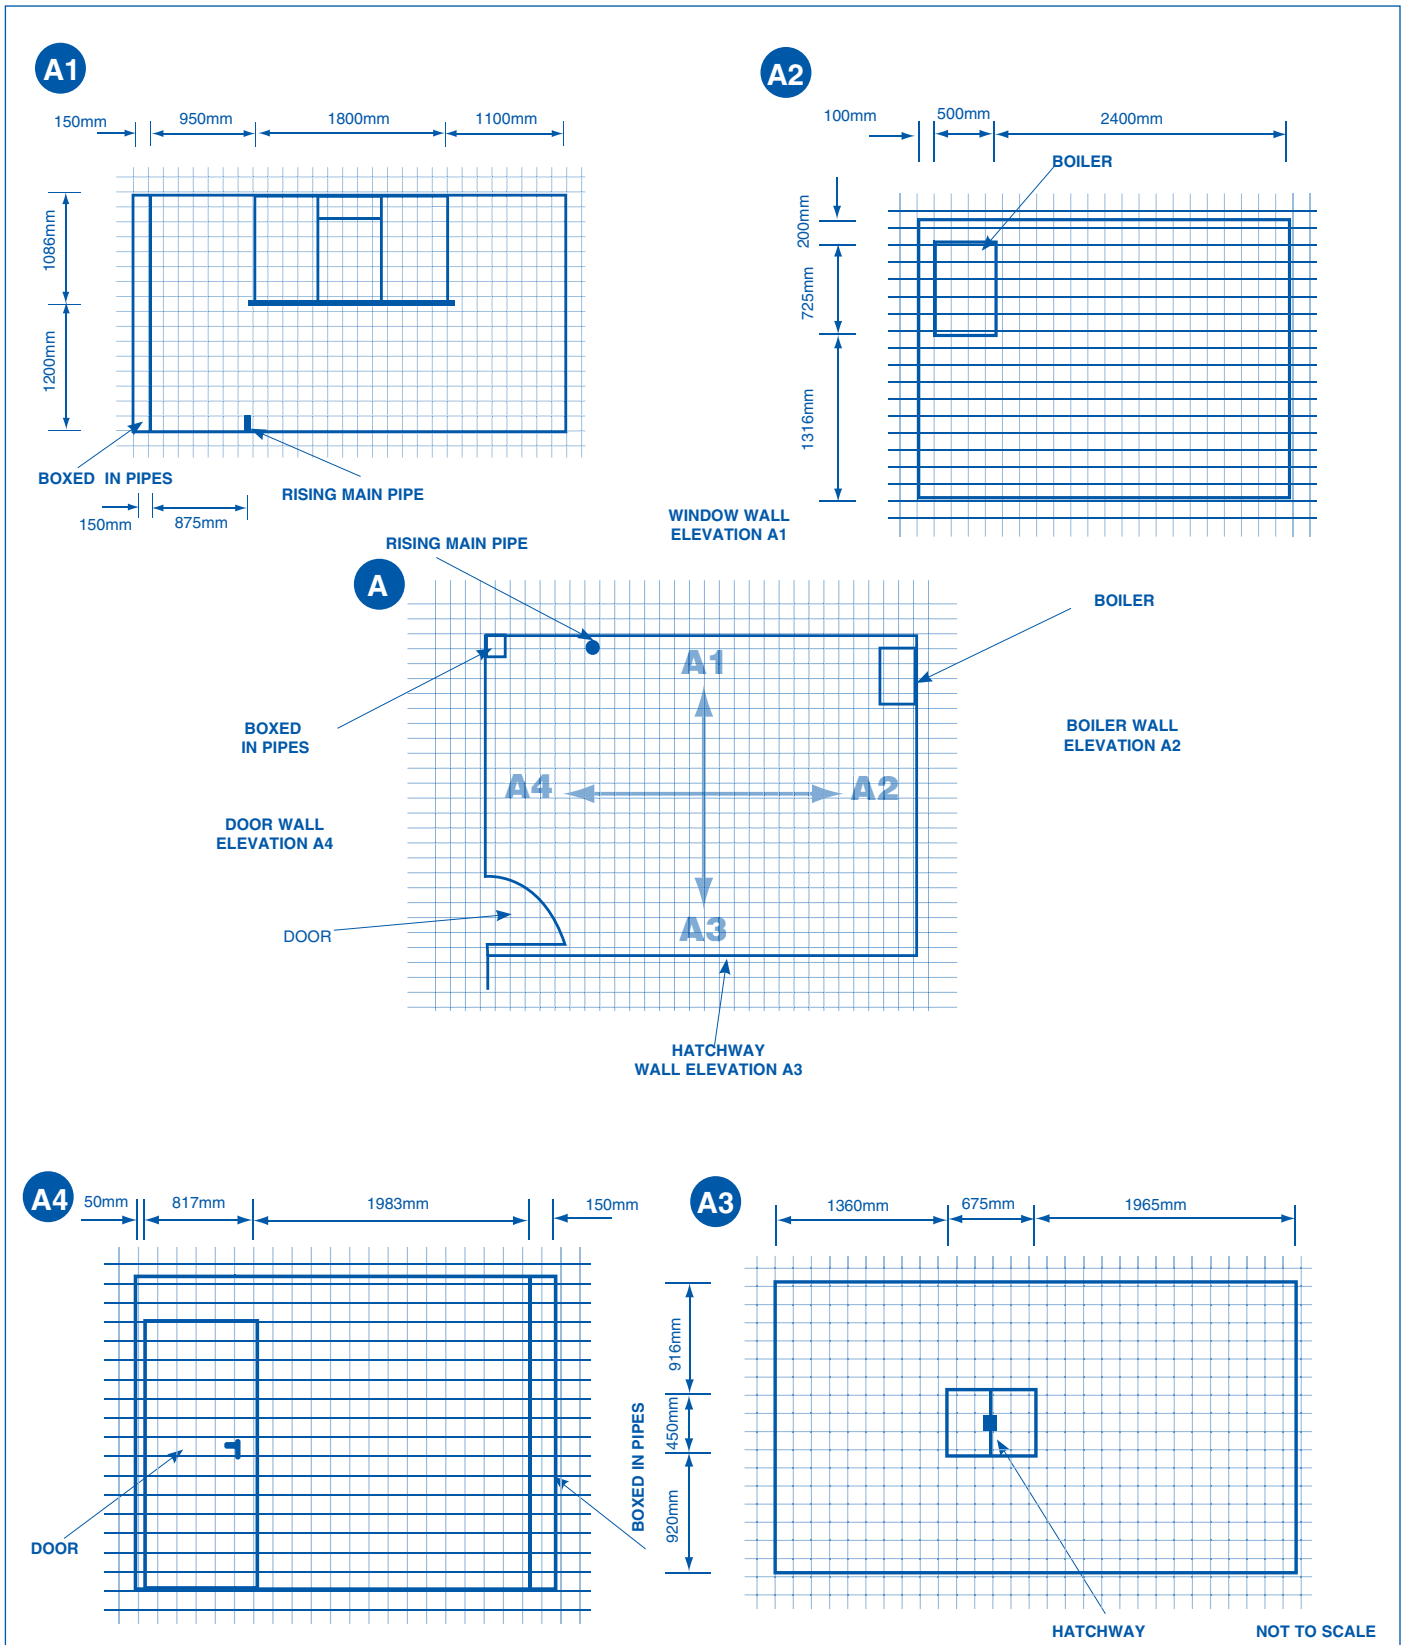

Although windows and doors are in a fixed position and major structural work would have to be taken to change them, most other 'fixed' items are, in fact, movable should it become necessary.

Diagram A shows how a floor plan and wall plan might look.

When everything has been measured double check those measurements and make sure they are accurately drawn on the floor plan and wall plans.

Measure the size of any existing appliances which you want to keep.

Planning your kitchen layout


The following information will help you decide which kitchen layout is best for you and the shape of your kitchen.

There are FOUR basic types of kitchen which you can use as guidelines for your own layout. All are based on a 'WORKING TRIANGLE'. In diagrams B,C,D and E the points of the triangle are indicated as:-

- A= Food storage and preparation
- B= Cooking and dishing up
- C= Washing up

Determine the layout which best matches your kitchen and start pencilling in units on your plans. You'll find drawings of Wickes base and wall units to the same scale as the graph paper at the end of this leaflet which you can trace, cut out and move around the floor plan.

Start with the food storage area A and include the fridge. Ideally you'll need cupboards and a worksurface here so that you can select all the food items which you are going to prepare.

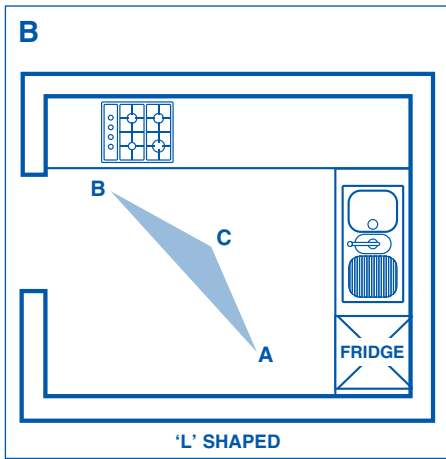

preparation area - again a worksurface with adjacent storage for the utensils etc., which are normally used. Casserole dishes, pots and pans would be stored here as well.

Next comes the cooking area B. Take great care when positioning the oven and hob that they are bounded on each side with worksurfaces. You never want to find yourself in the situation whereby you have to remove hot pans from the cooker, then swing round to put them down on a surface behind you.

Far too many accidents occur as a result of this sort of action when someone else happens to be passing by behind you at the time. Always plan your layout so that you work to one side or the other.

So, adjacent to the cooker, you must have a worksurface which will be used mainly for dishing up.

From there you go to the sink - C - for washing up the pots and pans and later the crockery and cutlery you have used. Continuing the logical sequence you'll want to store the crockery and cutlery either close to the dishing up area or just past the sink so that when the washing up is completed, these items can be quickly put away close by.

The only natural break in this progressive sequence is between the final storage area for crockery etc., and the starting point where the food is stored. A door could quite safely be positioned here as long as it doesn't open directly onto someone standing by the cupboards.

You must allow for ample storage because you'll always need more than you think. The room examples do not show wall units which add considerably to the storage area.

A few DON'Ts

A door must never be in a position adjacent to a cooking area where there is the risk of the person doing the cooking accidentally swinging around with a hot pan and coming into contact with someone else walking past, or where an opening room door may hit someone working at the cooker.

It is not a bad idea to ensure that doors into the kitchen are hinged to open outwards.

Don't:

- Site wall cupboards above hobs or cookers
- Site a hob or freestanding cooker at the end of a run of base units, in a corner, or next to the bowl of the sink (a minimum of 300mm of work surface should be allowed either side of the

cooker or hob.)

- Site a hob unit near or under a window
- Site a freestanding cooker and freestanding fridge side by side.

Appliance planning

It is important to remember that freestanding appliances are fixed sizes so try to position them first. Here are a few points to remember when planning appliances into a kitchen.

1. Ensure height of appliance will go under the worktop. You should have this information to hand from your original measuring.
2. Try to keep appliances away from corners as fridge and freezer doors cannot open wide enough to take out trays etc.
3. Try not to place appliances, especially dishwashers, in front of waterpipes as this will push them out into the room. If you have to do this then you will need a deeper worktop.

Tall Units




When planning tall units into your kitchen i.e. larders, appliance housings, there are a few points to remember.

1. Try to position tall units on the end of a run of units.
2. Remember that light switches are usually at the end of a run so you may have to allow clearance by moving all units along.
3. Do not position oven doors opening onto room doors as this can prove very dangerous.
4. Tall units containing integral fridges or freezers should be spaced away from an end wall far enough to allow doors to open fully so that trays, etc., can be removed. Any gap - normally about 100mm minimum - can be infilled.
5. Tall units with ovens in must have a minimum of 300mm of work surface adjacent to the units.

Hobs

It is normal to position a hob over a minimum 600mm wide base unit. Here are a few points to remember:-

1. Always try to leave at least 300mm worktop either side of a hob as a hot pan needs to be put somewhere quickly.
2. Do not position hobs too close to a sink for safety reasons. There should be a gap of at least 300mm between a hob and a sink.
3. Do not position hobs under windows or close to corners and ends of runs.

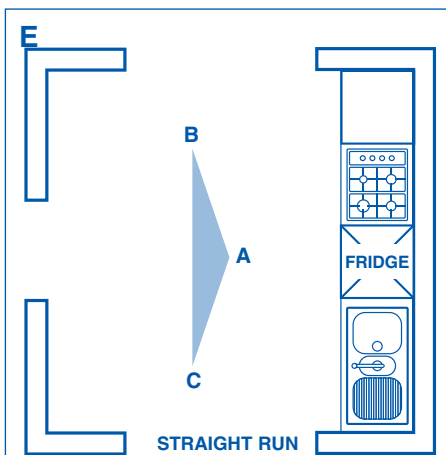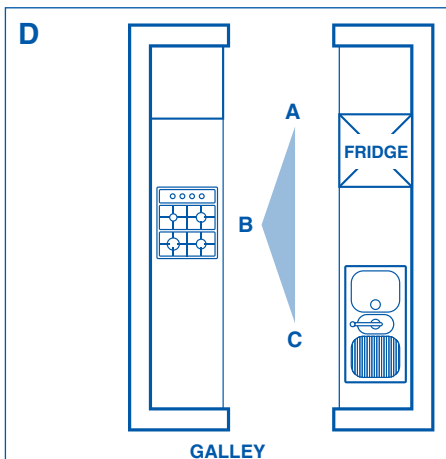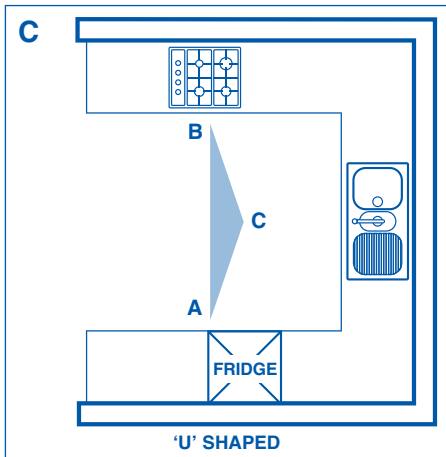

With the To Order range of kitchens the fridge can be built into a base unit or both a fridge and freezer can be built into a tall unit. If starting a run with a tall storage unit ensure that you have a worksurface alongside. This leads directly to the actual

4. Do not position hobs beneath electrical points or flammable surfaces.

Sinks

There are various types of sinks available, all are different shapes, sizes and colours. Options will be found in the To Order Price List or the Wickes Booklet.

There are some basic rules to remember.

1. Ensure you have the correct handing of the sink before planning as this can affect your positioning of units. This means selecting a sink with the drainer to the left or right.

2. The smallest unit a single bowl single drainer will fit into is normally 500mm. The smallest unit a 1½ bowl single drainer will fit into is normally 600mm.

3. If you are fitting a waste disposal unit you will need to ensure the model chosen will fit into the unit, as some are wider at the base.

4. Never plan a sink across a worktop joint.

FINISHING TOUCHES - To Order

For the full range see the To Order Kitchen Price List and Brochure.

Decorative End Panels & End Wings

At the end of a run of base or wall units you can either fit a decorative side panel to match your chosen kitchen fronts instead of the normal plain panel supplied, or you can fit an end wing unit. These are open shelves again in a finish to closely match the door fronts. Base and wall end wings are 300mm wide.

Order the decorative side panels also for use in any situation where the side of a unit will be visible, for example two wall units separated by a canopy or window.

Tall units are supplied with decorative side panels.

Wall end wings which are shallower - back to front measurement - than base end wings can be used back to back under breakfast bars very effectively. If you want to do this order additional adjustable legs. Gallery rails are available for both base and wall end units.

Cornices

These are matching decorative trims to

provide a continuous neat finish to the tops of runs of wall units. You will need to order sufficient to fit along the tops of the units and any returns. You will have to make mitre joints at corners so allow an additional 100mm per joint. The cornices are screwed to the wall unit tops.

Pelmets

These are decorative trims for the underside of wall units to create a neat finish and also to provide concealment for strip lighting. As with the cornice you will need sufficient for the full run of wall units including the returns. The pelmet lengths are fitted with small brackets and will need to be mitred at corners.

Both cornices and pelmets will be fitted to any wall end wings also.

Plinths

All base units are supplied with adjustable legs to cope with uneven floors. Plinths to match door fronts and which clip to the legs are available in 2.4 metre lengths to enable long runs to be fitted rather than having individual pieces on each base unit. The base end wing units will also need sufficient plinth to fit around these.

ACCESSORIES

Wickes supply a range of appliances, sinks, taps and worktops to complement your new kitchen. These are available in-store or by visiting: www.wickes.co.uk

Wickes also fulfil all your floor and wall tiling needs as well as kitchen paint and tools. Why not add an easy to install Water Filter, or even a Water Softener Kit (see Good Idea Leaflet No.8) - which is available to order in-store, online at www.wickes.co.uk or through the Wickes Order Hotline: 0845 279 9898. Planning these into your kitchen from the beginning will avoid additional work and cost later on.

Wine Racks & Spice Boxes

Wine rack units are 150mm wide and can be used in base or wall units. They are intended for use as wine racks or holders for spice boxes when used at base level.

Integrated Appliances

If you prefer not to see your fridge, freezer, washing machine, washer/dryer or dishwasher, you can order these appliances with doors to match the rest of your new kitchen. When fitted you only have to remember where each is

located! Cooker hoods can also be of the 'integrated' type, but ovens and hobs cannot, although they can be built into units.

FINISHING TOUCHES - TAKE AWAY KITCHENS

See the Take Away kitchen Brochure and Price List for the accessories available.

MAKING YOUR SHOPPING LIST

From your completed plans you must now make a list of the units and accessories you require - not forgetting anything.

Working from left to right, number all of the units on your plan, starting with base units - tall units - wall units, also numbering appliances.

On a separate piece of paper put down the numbers and a description of the item.

This might start:-

1. 500mm Base Unit (For To Order kitchens state if Drawerline or Highline)
2. 1000mm Corner Base Unit
3. 500mm Drawer Pack and so on including appliances.

At the end of the listing add worktops, plinths, cornices and any other items such as taps, sinks, and all decorative materials. Wickes stock a wide variety of wall and floor tiles, including decorative tiles and borders. Don't forget lighting, including pelmet lighting under wall units.

When the list is complete you can calculate the cost yourself using either the To Order range Price List or the Take Away range Price List, or take the list to the store and have it costed for you.

Note. The To Order range and the Take Away range of kitchens are different. It is important that you plan your kitchen with the correct product specifications to hand.

Consider replacing a radiator with a **Plinth Heater**. This frees up more wall space and allows extra units to be included for more storage or workspace. See Good Idea Leaflet No. 81 for more details.





Whilst every care has been taken to ensure that the product design, descriptions, specifications and techniques of construction are accurate at the date of printing. Wickes products will inevitably change from time to time and the customer is advised to check that the design, descriptions, specifications and techniques of constructing any of the products described in this leaflet are still valid at the time of purchase or placing an order.

© Wickes Building Supplies Limited 2011




All rights reserved. No part of this publication may be produced or transmitted in any form or by any means electronic, mechanical, photocopying, recording or otherwise or stored in any retrieval system of any nature without the written permission of the copyright holder and the publisher.

TO ORDER RANGE

**BASE UNITS
HEIGHT 910mm
INCLUDING
WORKTOPS**








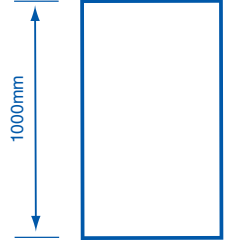
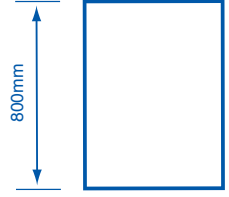
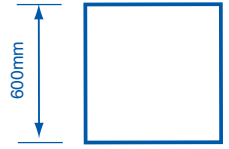
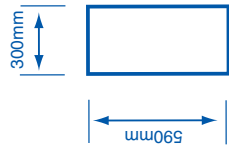


**INCLUDING
DOOR FASCIA**

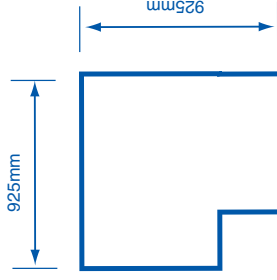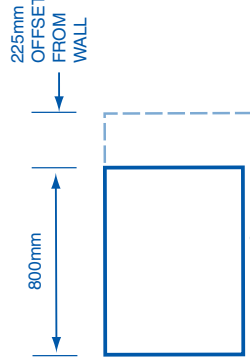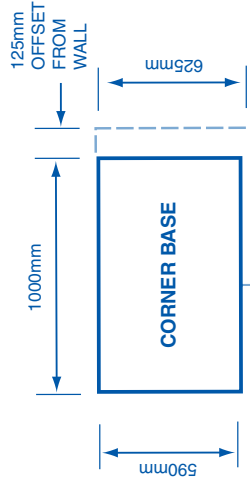

**TALL OVEN AND
LARDER UNITS
HEIGHT 2193mm
DRESSER UNITS
HEIGHT 1283mm**

**WALL UNITS
HEIGHT 735mm
320mm INCLUDING
DOOR FASCIA**

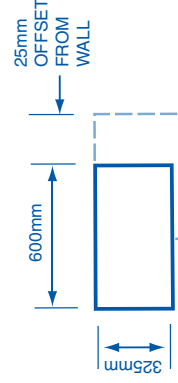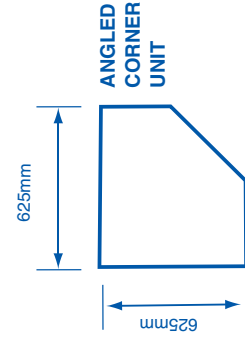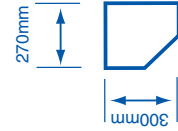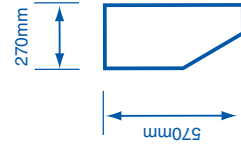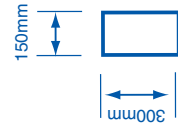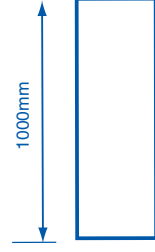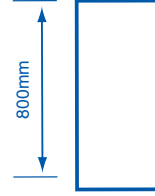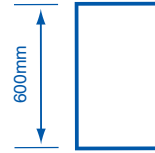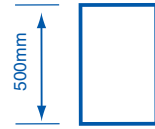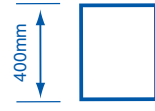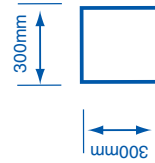

300mm BASE END WING

300mm WALL END WING

ALL DIMENSIONS IN MILLIMETRES TO SCALE 1:30

